



SOUTH ELEVATION

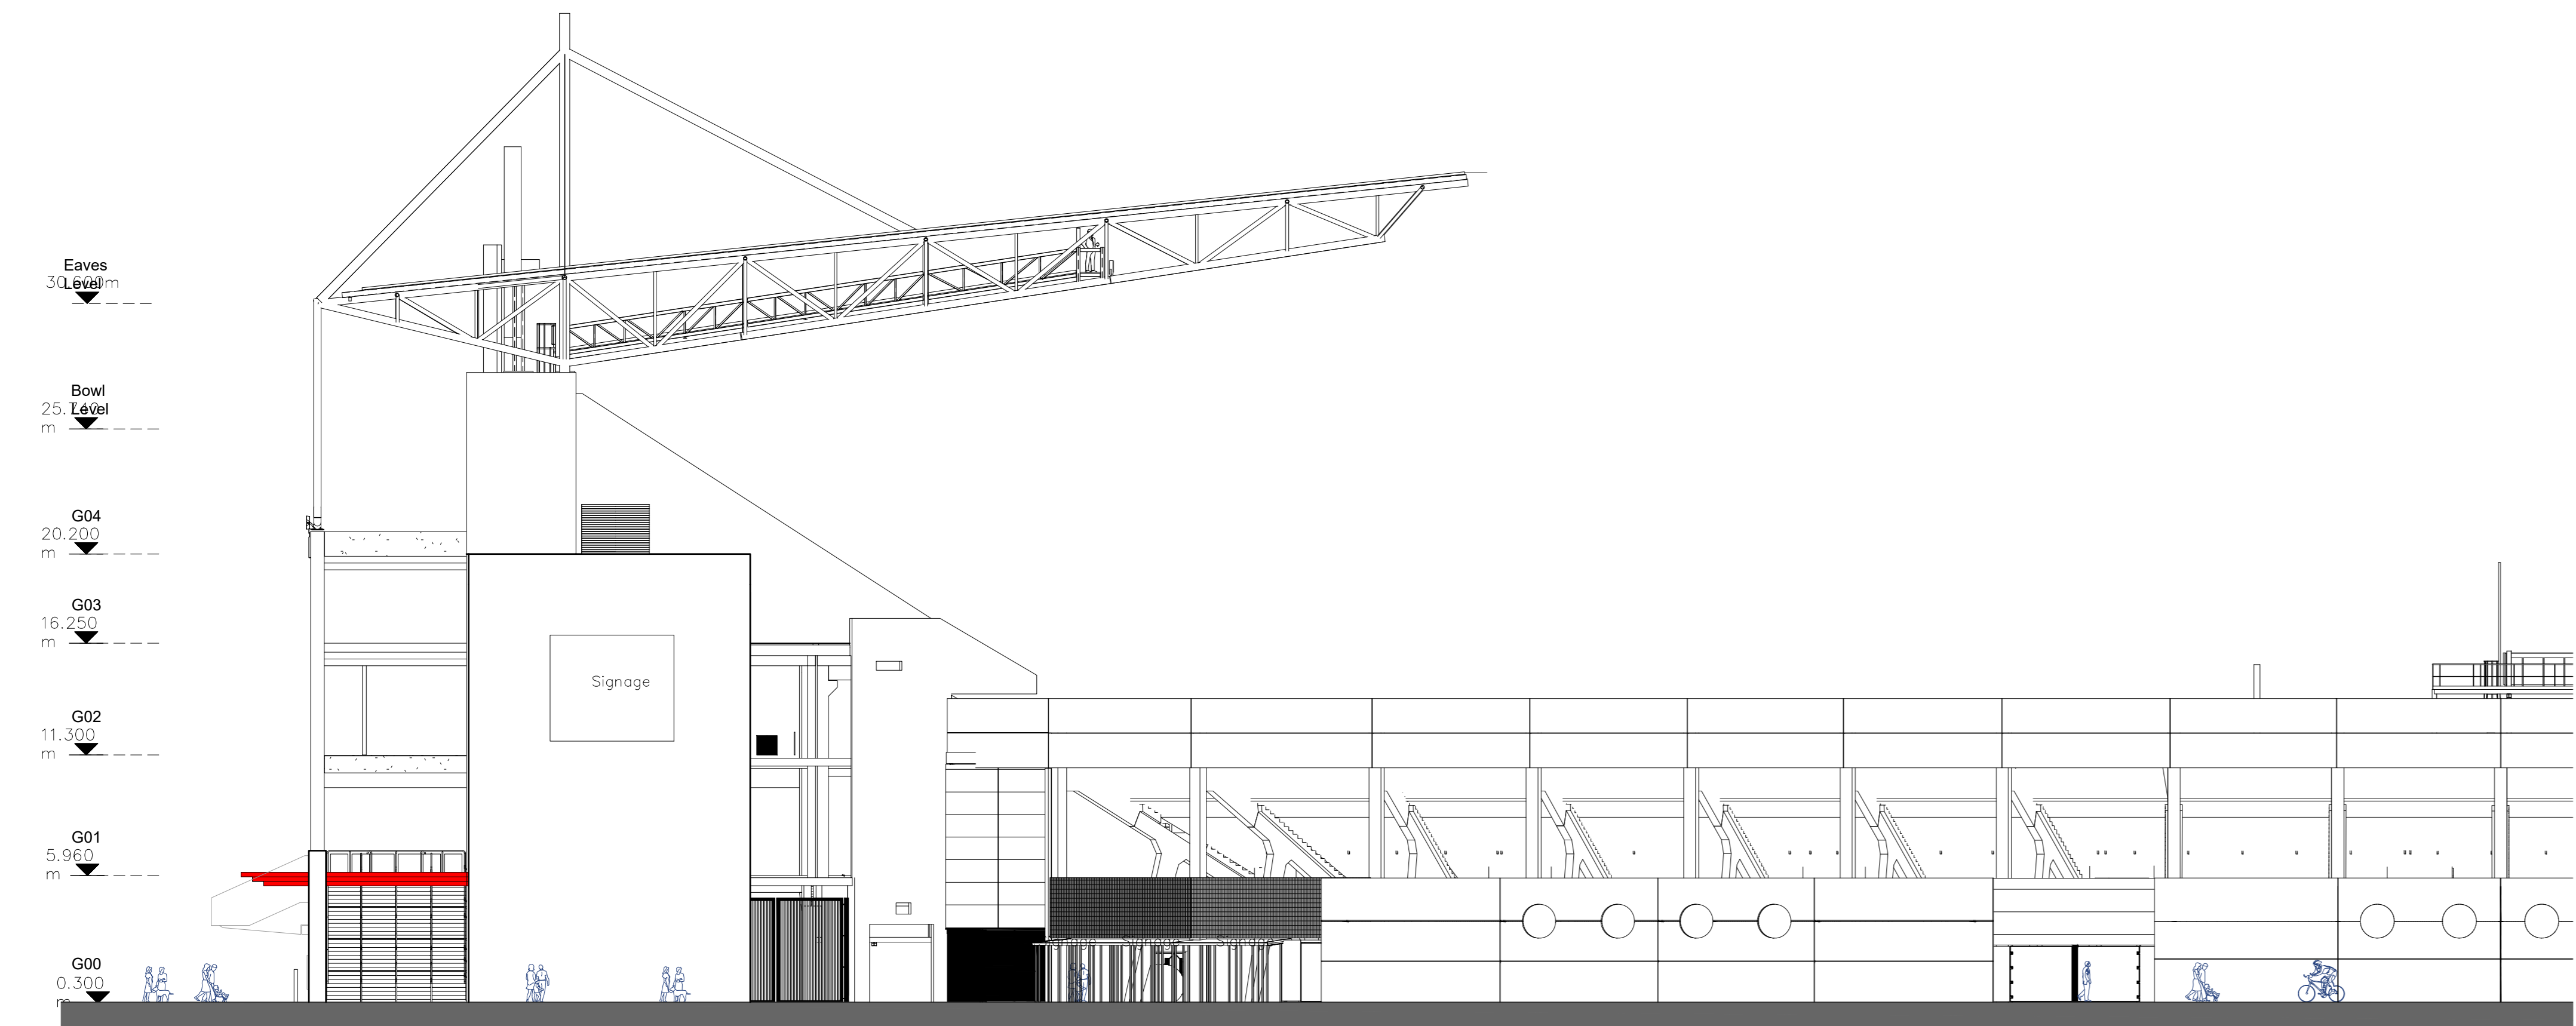

EAST ELEVATION

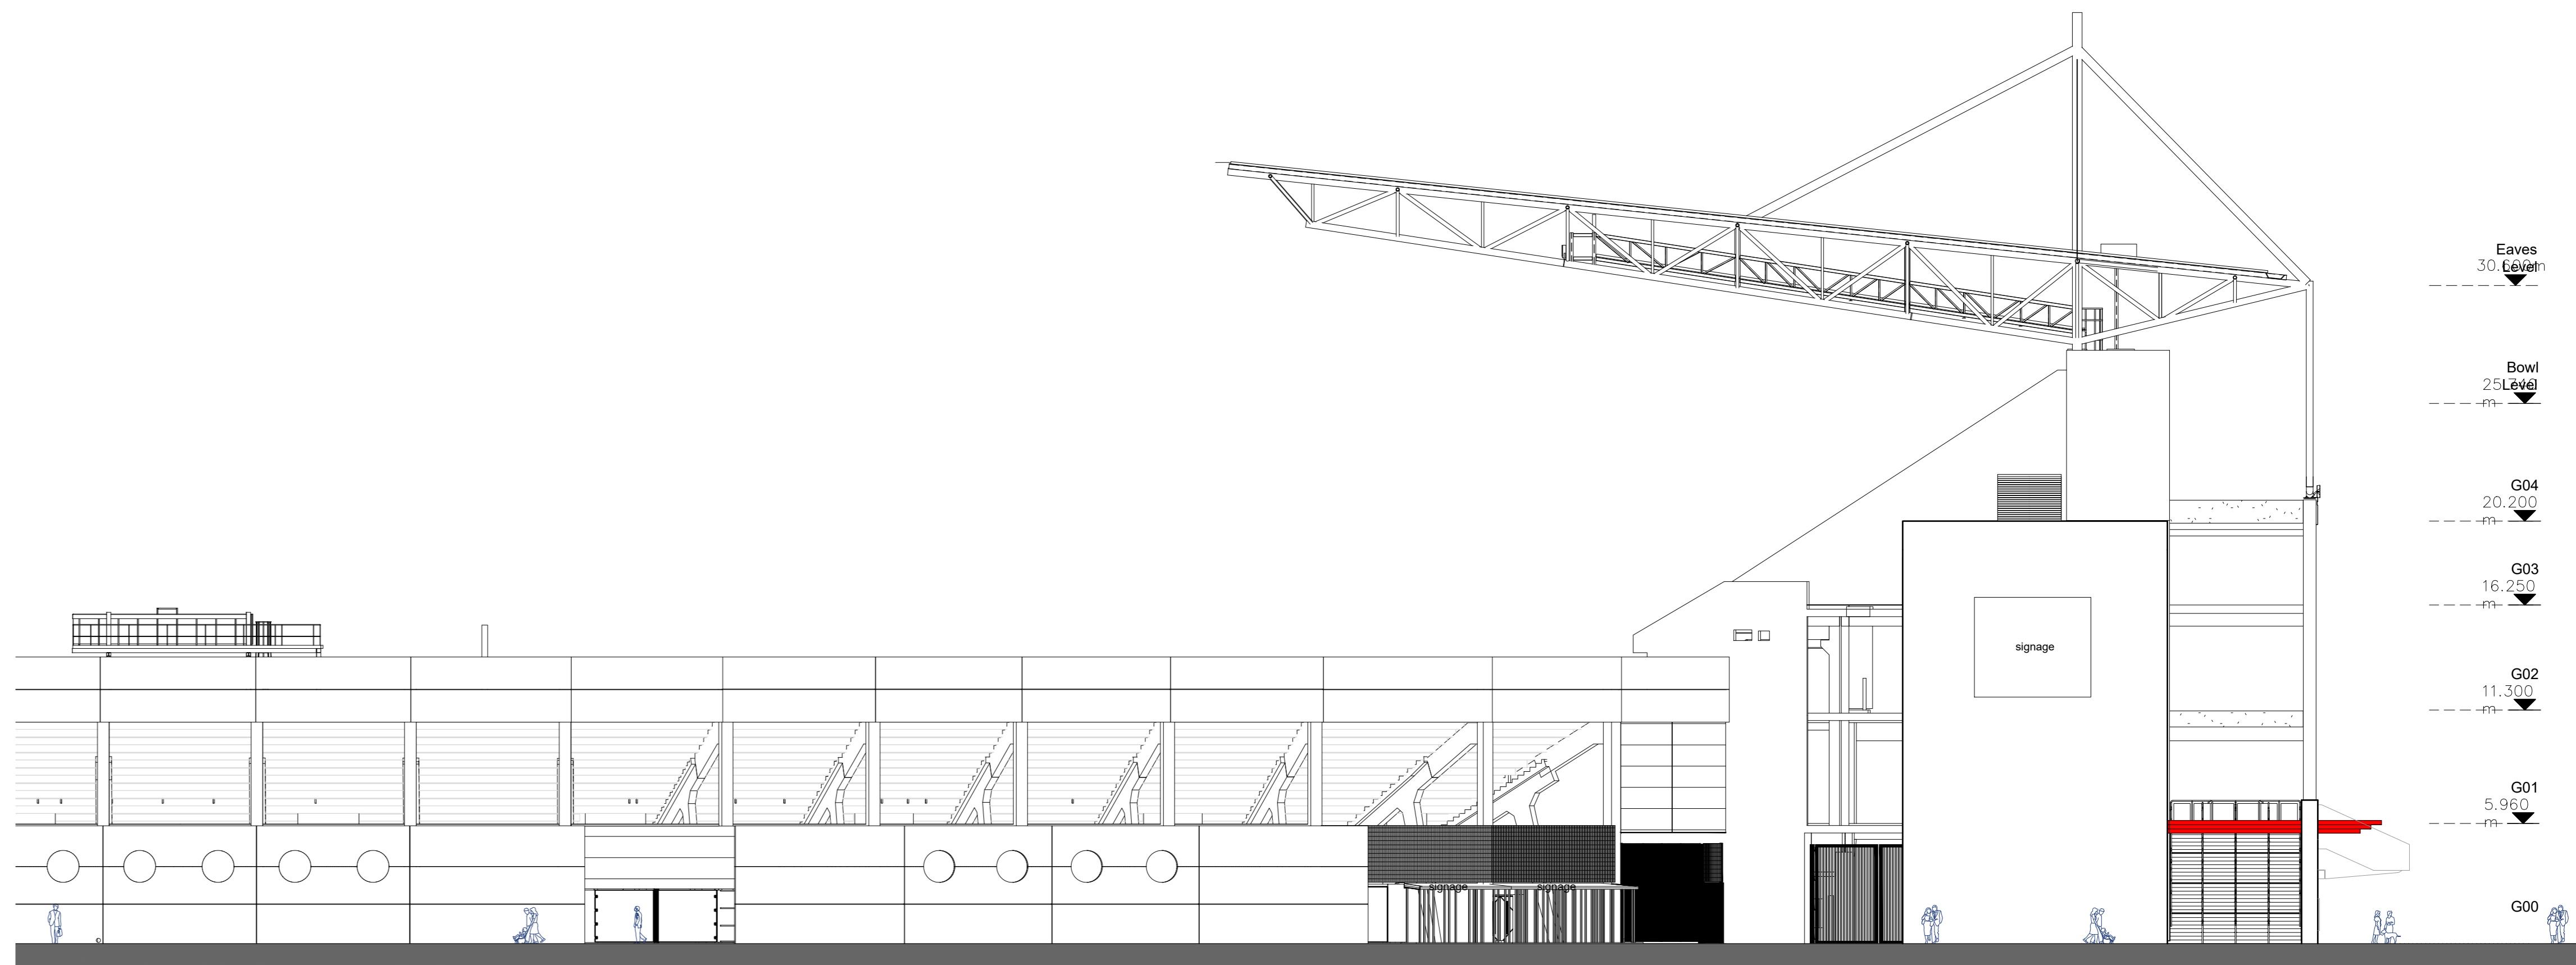

WEST ELEVATION

REV	DATE	BY
1	11/02/21	AS
ISSUED FOR PLANNING		
REV. DETAIL		

**IMPORTANT TO BE READ**  
 © THIS DRAWING IS COPYRIGHT  
 THIS DRAWING OR ANY PART THEREOF SHALL ONLY BE USED FOR THE PURPOSES SPECIFIED IN THE STATE BOX OF THE TITLE SHEET. ALL CONSTRUCTION METHODS, MATERIALS, SERVICES AND INSTALLATIONS TO BE IN ACCORDANCE WITH ALL BUILDING REGULATIONS AND CODES OF PRACTICE AT TIME OF CONSTRUCTION. ALL SUB-CONTRACTORS ARE ULTIMATELY RESPONSIBLE FOR ENSURING COMPLIANCE WITH REGULATIONS WITHIN THEIR OWN TRADE. ALL TRADES TO CHECK DIMENSIONS ON SITE PRIOR TO CONSTRUCTION OR FABRICATION. DIMENSIONS TO BE TAKEN ONLY ARCHITECTS TO BE INFORMED IMMEDIATELY OF ANY DISCREPANCIES BEFORE WORK PROCEEDS. THIS DRAWING IS NOT INTENDED FOR CONSTRUCTION AND BE SUBJECT TO ALTERATIONS FOR CONSTRUCTION. THIS DRAWING SHOULD NOT BE REPRODUCED WITHOUT PRIOR WRITTEN PERMISSION OF THE COPYRIGHT OWNERS. REVISION DESCRIPTION TO BE CHECKED FOR DESCRIPTION OF CHANGES AND PROJECT STAGE. #R-DIGIT-ADM

Stage Abbreviations:  
 S0-Drawing, S1-Detailed, P1-Preparation, P2-Planning Application, F1-Further Information, AP-Appeal, RC-Response To Conditions, TE-Tender, FC-Fire Cert, LE-Contract Legal, CO-Construction, AS-As Built

**DMNA** Doyle McDonogh Nash  
 Architects Landscape Architects  
 21 Patrick's Hill, Cork. T: 0214518371 E: info@dmnarchitects.ie

CLIENT:  
**PAIRC UI CHAOIMH CTR**

JOB TITLE:  
**PROPOSED ALTERATIONS TO THE FRONT ENTRANCE**

DRAWING TITLE:  
**ELEVATIONS**

Drawn By	Checked By	Job No.	Drawing Number	Revision	Sheet
AS	KMD	19023	2020	1	PA
Scale:	1:200@A0				